
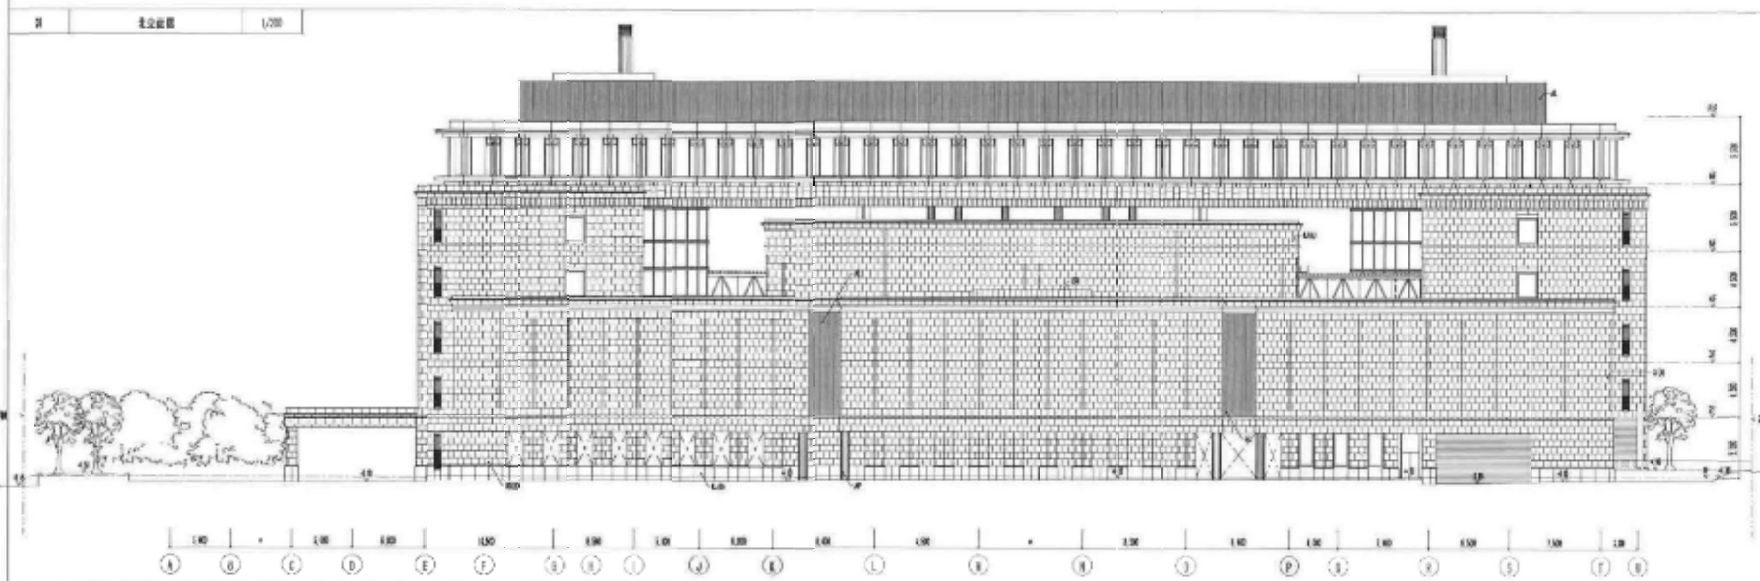


立面图

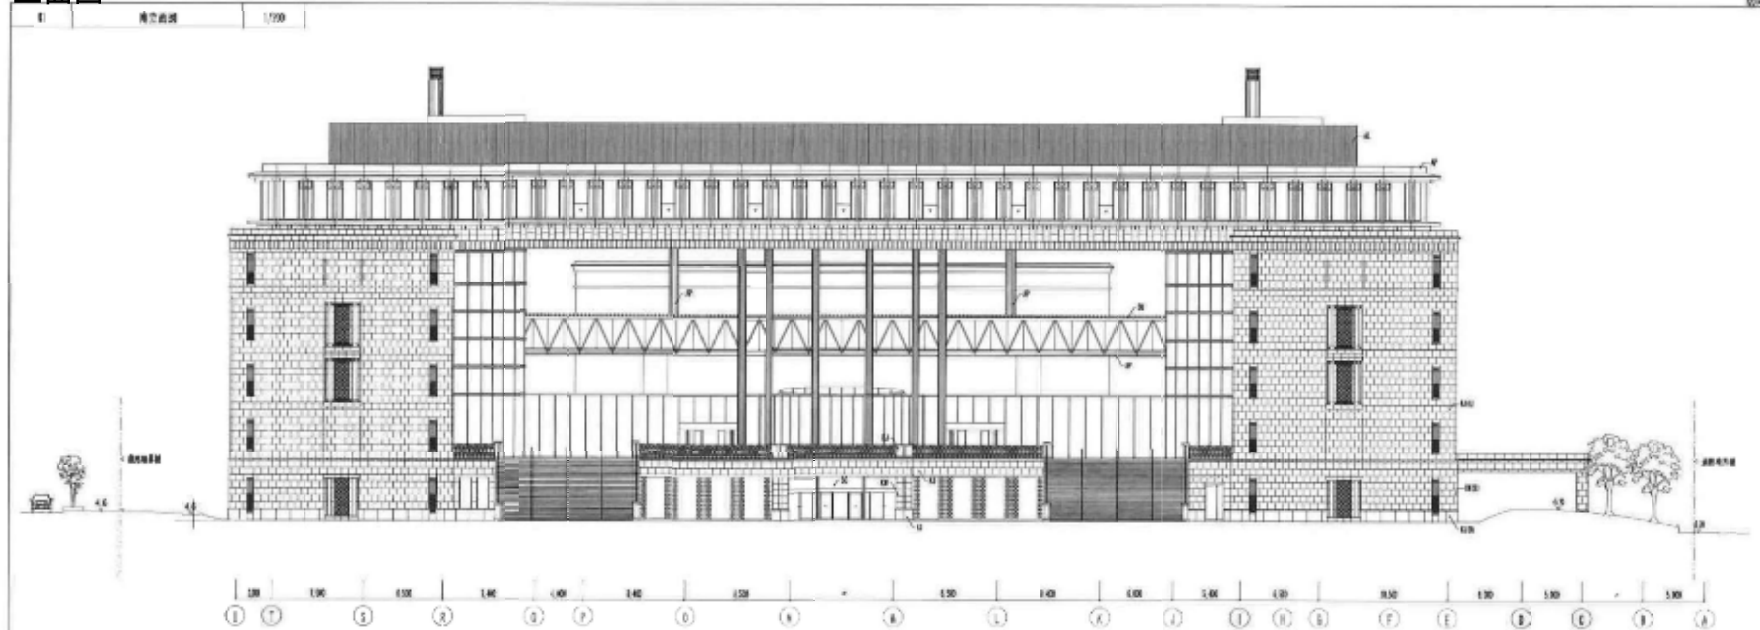

